


RIETUMU FASĀDES FRAGMENTS M 1:100

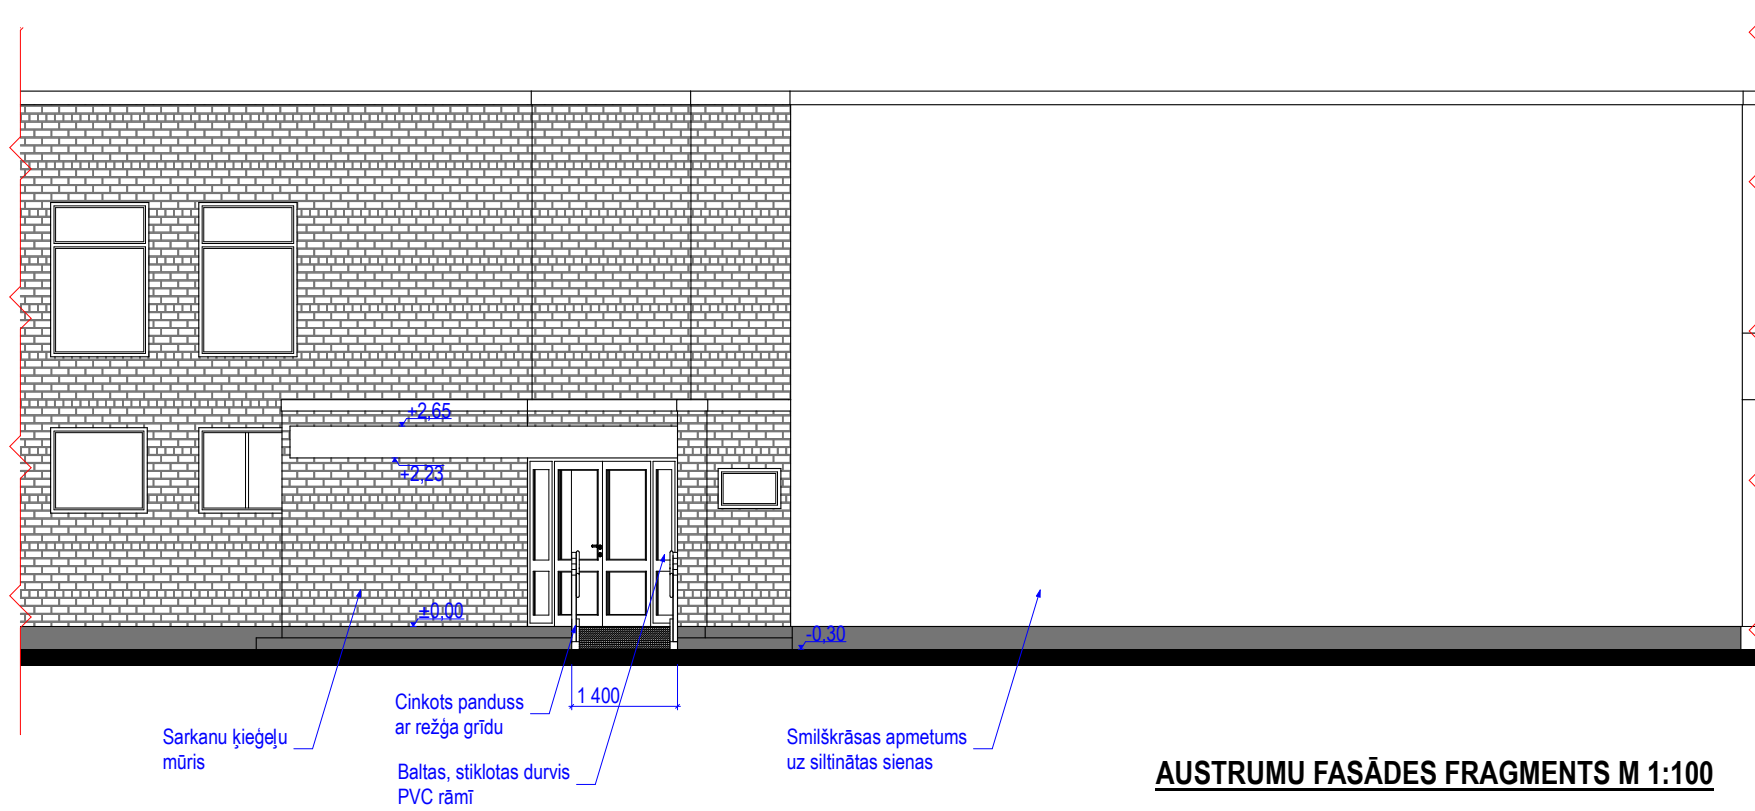

AUSTRUMU FASĀDES FRAGMENTS M 1:100